



Somerset Hospital, Greenpoint



UWC Metology Building, Bellville

ISO100 SUNSHADES




UWC Public Health Building, Bellville


ALUPLAN manufactures and installs a range of aluminium architectural products, primarily for office and industrial building applications.

Our **ISO SUNSHADE** is a series of I-beams and rods that are interconnected providing intermittent areas of light and shade, reducing heat and harsh sunlight. The lattice structure is sturdy and may carry the weight of an average individual should window cleaning access be required.

The customised screens are an aesthetic feature to residential and commercial complexes. These units may be positioned horizontally or vertically along the building. The installation takes into account the buildings orientation and views from the windows / doors to provide an overall aesthetic appeal and design. In addition powder-coating allows for increased visual enhancing or subtlety as required.

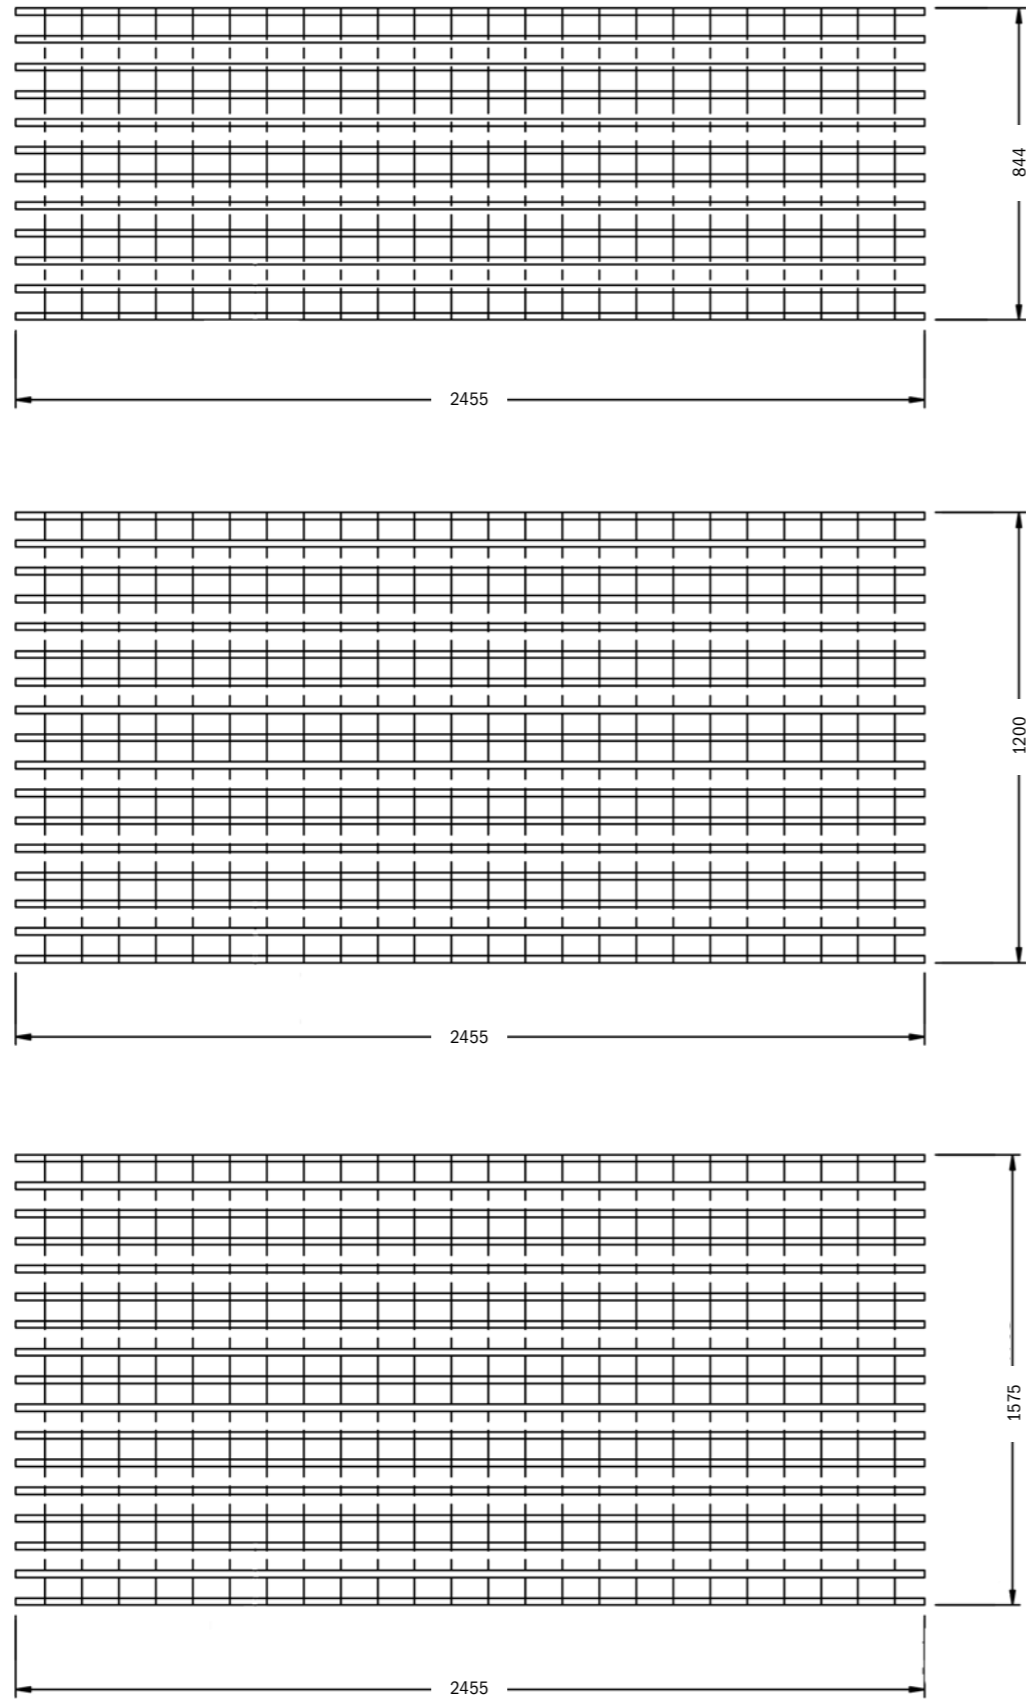

SCALE
1:25

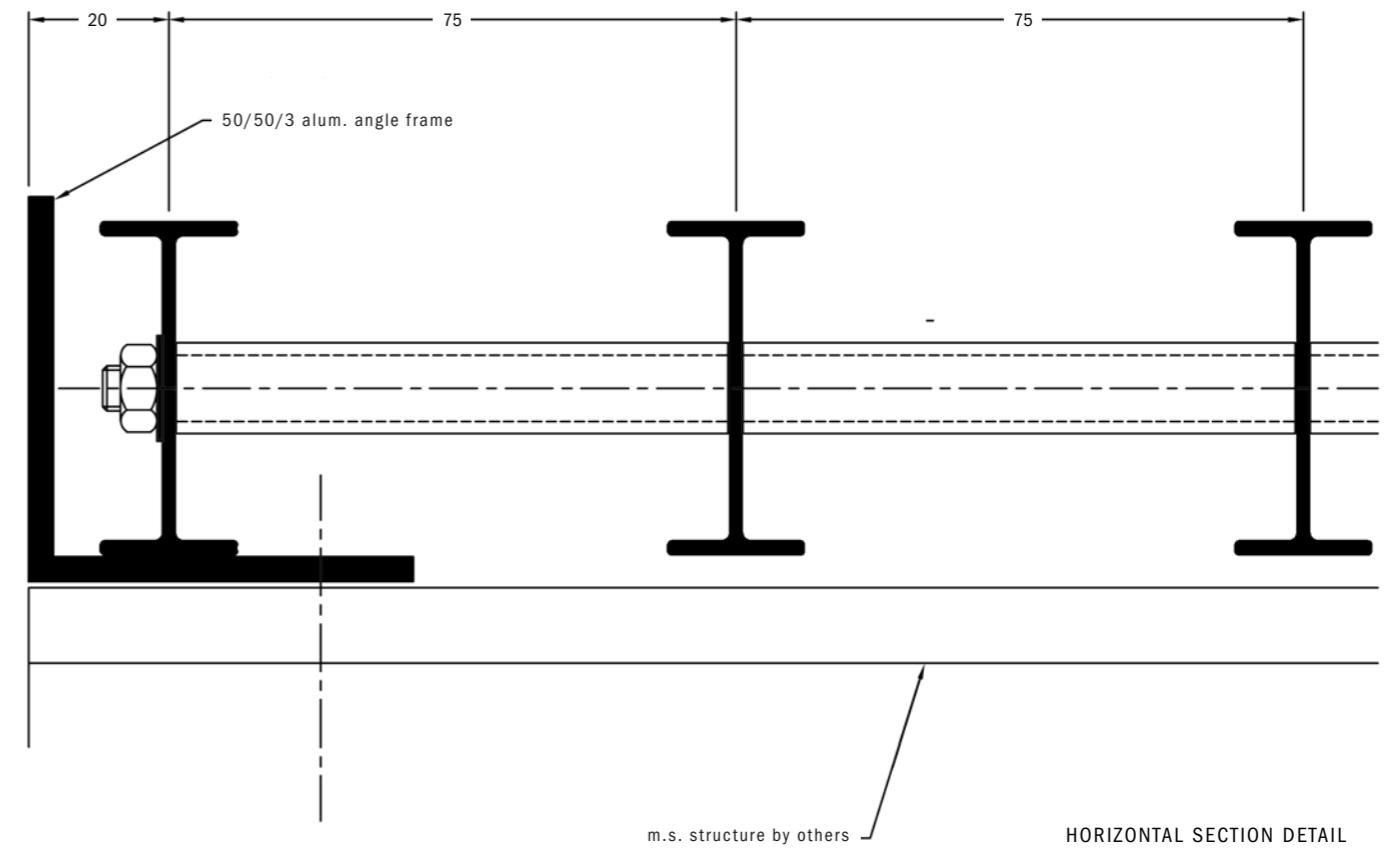

HORIZONTAL SECTION DETAIL



UWC Public Health Building, Bellville

SCALE
1:1